

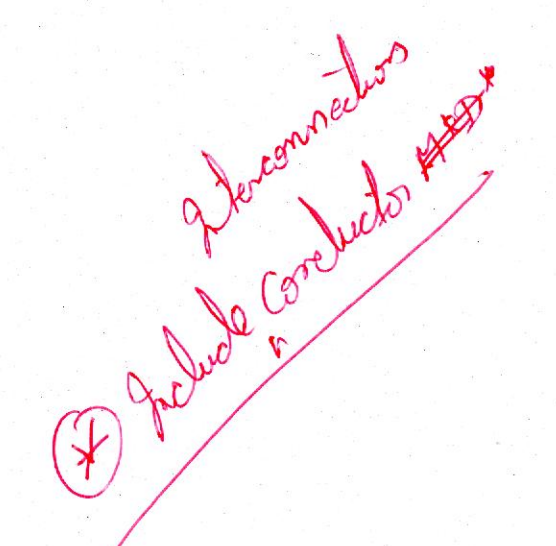


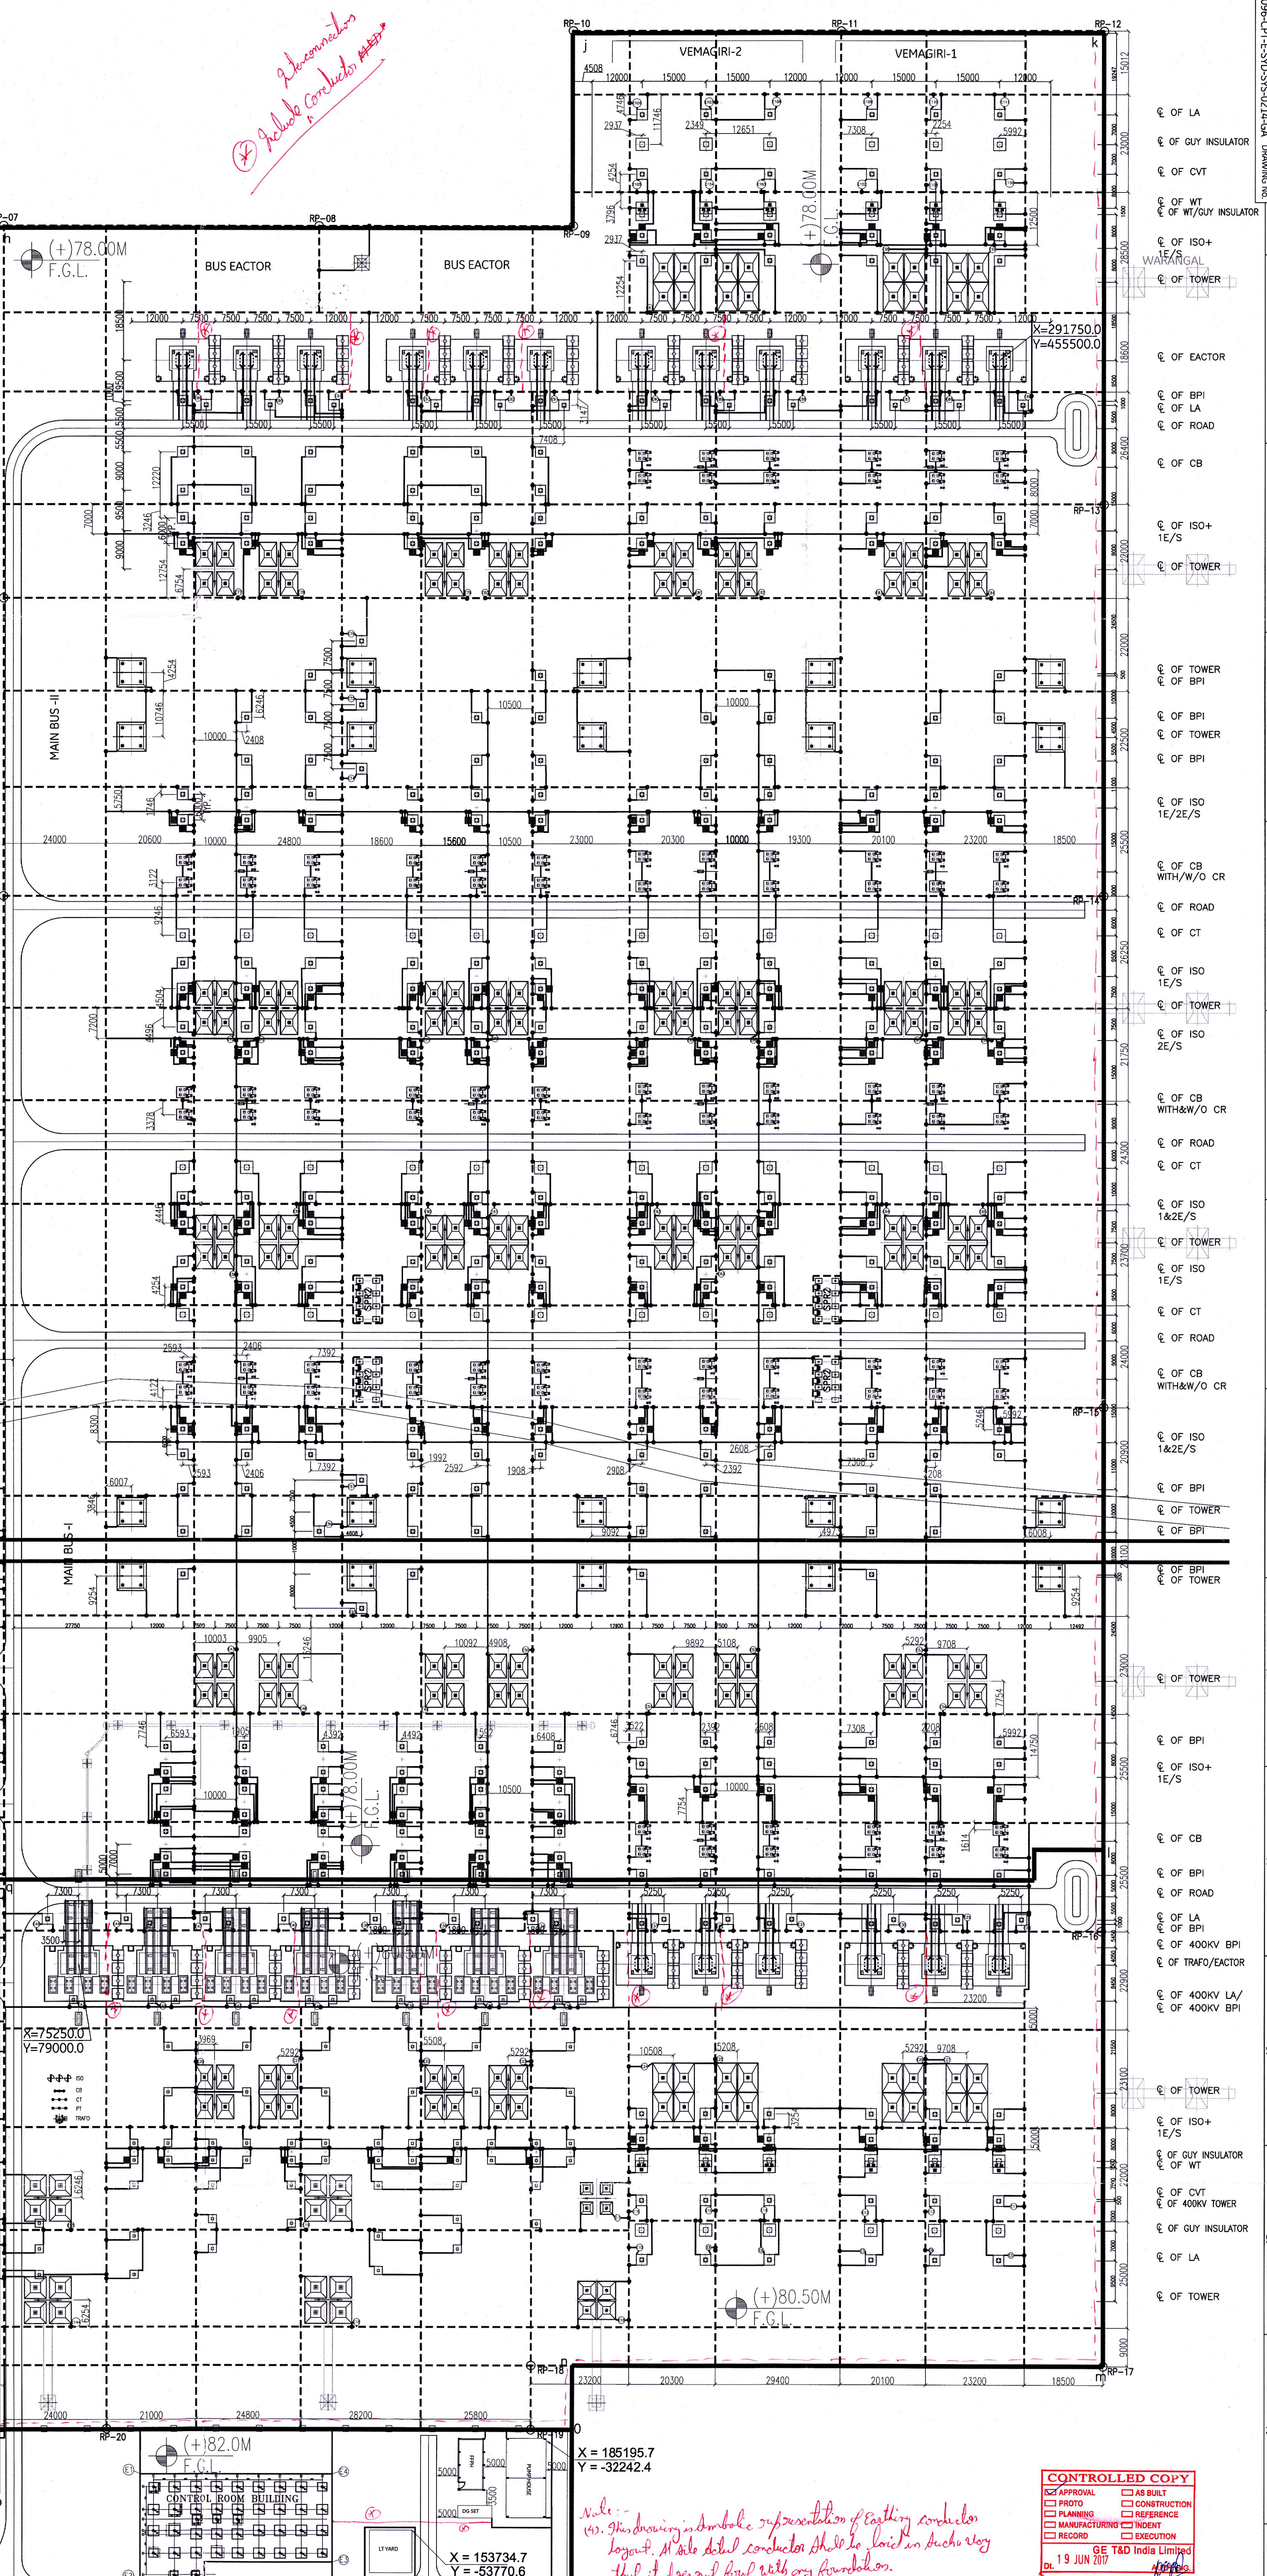

und selbsten

hat dem
es per 3/3/3

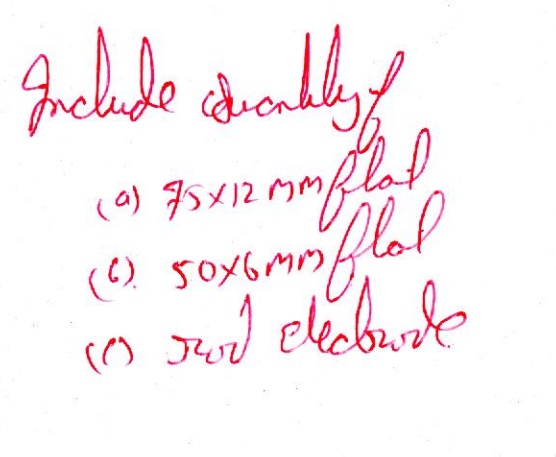

NOTES:-

2. THE EARTHING CONDUCTOR IS TO BE LAID 2.0mtr OUTSIDE THE FENCE.
3. 40mm DIA. 3MTR. LONG ROD ELECTRODE SHALL BE PROVIDED ON PERIPHERY.
4. ~~AS PER ACTUAL SITE CONDITIONS MAIN CONDUCTORS WILL BE RE-ROUTED IN SUCH A MANNER THAT IT DOESNT FOUL WITH ANY FOUNDATION.~~
5. EQUIPMENT EARTHING SHALL BE DONE AS PER STANDARD EARTHING DETAILS- ANNEXURE TO SWITCHYARD ERECTION C/ENG/STD/EARTHING/09

(10) Mrs. Earlham photo he laid down
mom, com 2 bag after 38 envelopes for
Isabel of 300 mm jffls.

(2) Get individual structure/pigment should be
Control E connected to two different sets
grail.

(3) Minimum 6000 m distance shall be possible, balance

Two packed sets

Activity	1.	2.	3.	4.	5.
Sp.					
Sp.					
Sp.					

MS ROD TOTAL LENGTH = 11313735.57
MAIN MAT TOTAL LENGTH IS = 14260600.02

[illegible]

CONTRACTOR GE T&D INDIA LTD. FORBES & WATSON ROAD, 201203 UTTAR PRADESH INDIA		PROJECT PUNJAB POWER TRANSMISSION LTD. GURGAON CITY, IN-122006 PUNJAB POWER TRANSMISSION LTD. GURGAON CITY, IN-122006	
DR. NO. TITLE EARTH MAT LAYOUT PLAN OF 765/400KV CHILAKULAPETA SUBSTATION		DRAWING NO. 542750596-CFT-E-SD-505-0214-GA	
A-0 		TOTAL SH SCALE 1:1	REV. 01 2