

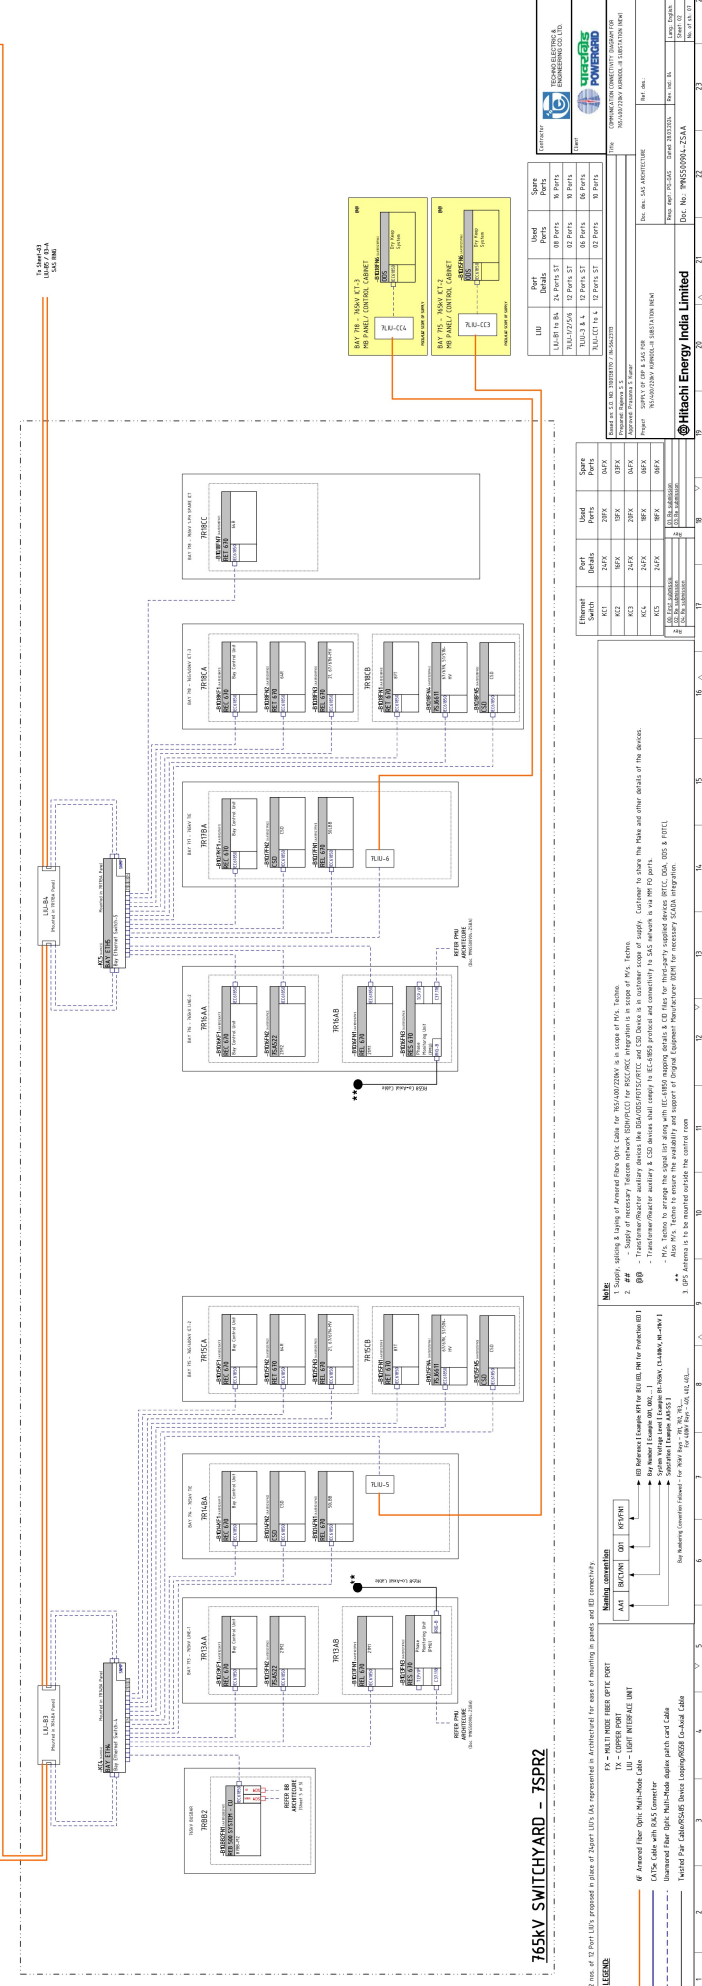


765/400/220KV KURNOOL-III SUBSTATION (NEW) - M/s. POWERGRID LIMITED
SUBSTATION AUTOMATION SYSTEM – SAS ARCHITECTURE DIAGRAM

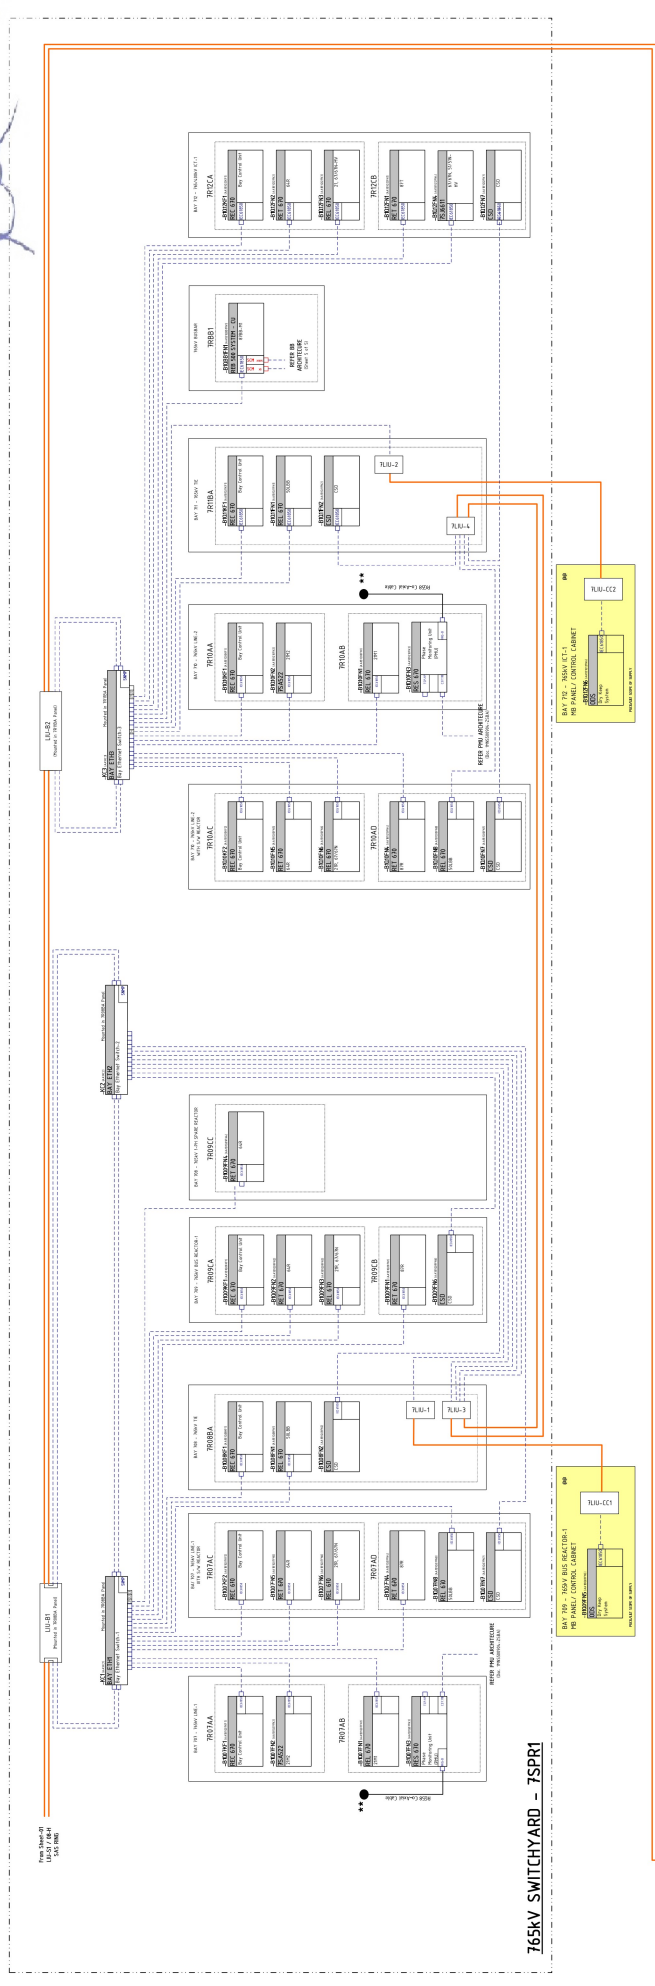

 

we reserve all rights in this document and